


CORTE A-A' - EN AREA DE AMPLIACION DE CUBIERTA



FACHADA PRINCIPAL

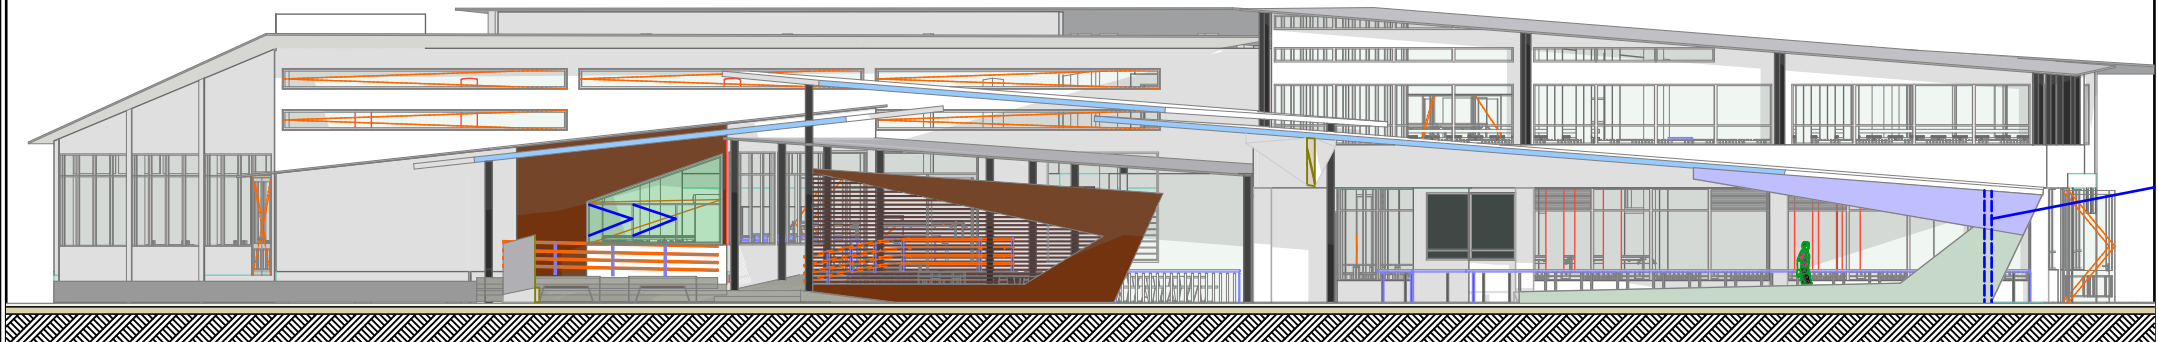